

Preliminary Copy

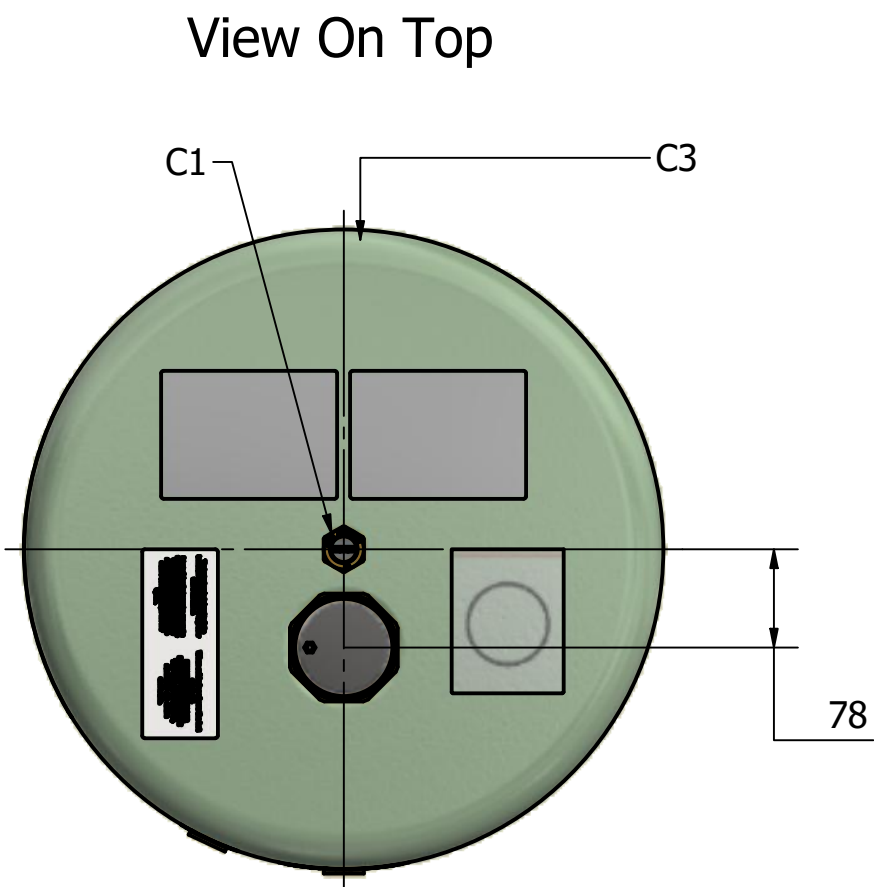
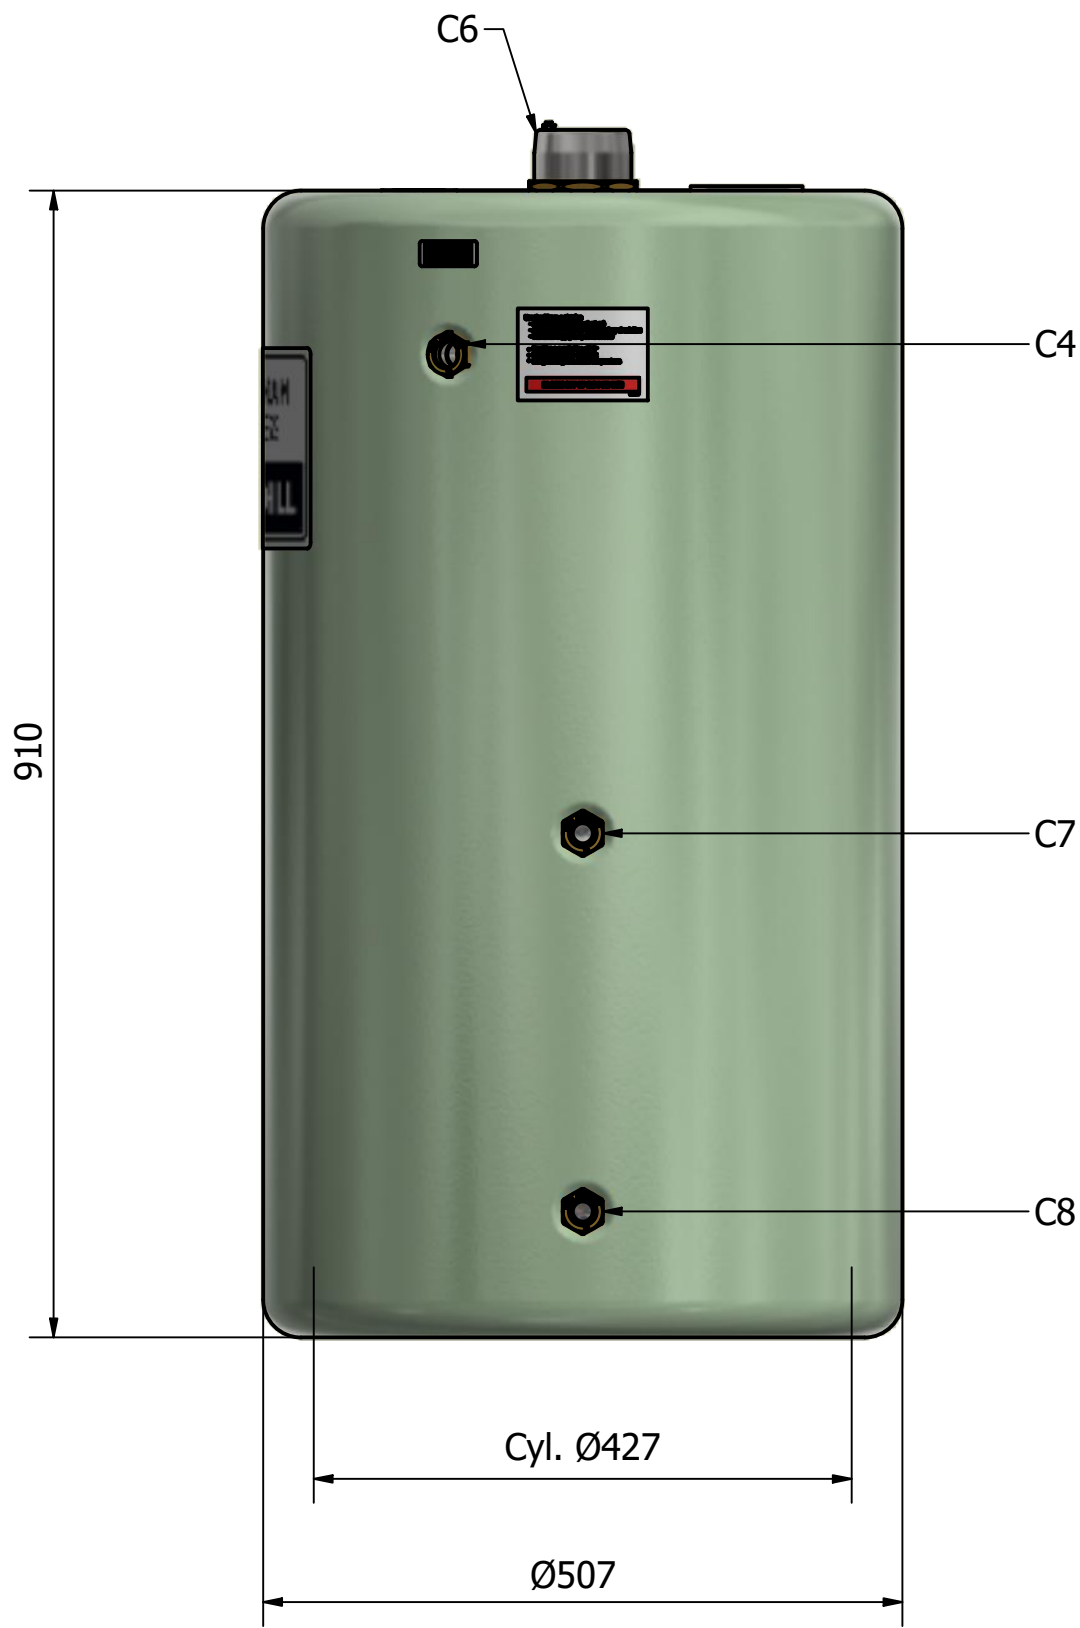



Table Of Connections			
Ref	Description	Height (mm)	Type
C1	Hot Supply	930,0	¾" Compression
C3	Cold Feed	100,0	¾" Compression
C4	Shower Take-Off / Sec Rtn.	780,0	¾" Compression
C6	Immersion Heater	910,0	2¼" Female
C7	Primary Flow	400,0	¾" Compression
C8	Primary Return	100,0	¾" Compression

					Gledhill Building Products Ltd Sycamore Estate Blackpool FY4 3RL  Tel No: 01253 474550 Fax No: 01253 474551 www.gledhill.net	This drawing is the property of Gledhill Building Products Ltd® and may not, without the express written consent of the company, be copied in whole or in part, or used for any purpose other than that for which it is supplied.	Status <b>For Review</b>	Drawn <i>Andy T</i>	Date 09/07/2020	Project G0146 IED (HM)			
REV No	REVISION	DATE	APPROVED				Material Specification <b>See Component Drawings</b>	Checked	Date	Title 900x450 Indirect Vented (GRN)			
							Original Scale: 1 : 6    Tolerance +/- 1.0mm	Eng. Approval	Date	Drawing No			
							All Dimensions In Millimetres Do Not Scale    If In Doubt-Ask	Mfg. Approval	Date	Rev No. Sheet No.			
										<b>SEIE36X18INDGRN</b>		<b>D0</b>	<b>1 / 1</b>